




Ⓒ FRONT ELEVATION

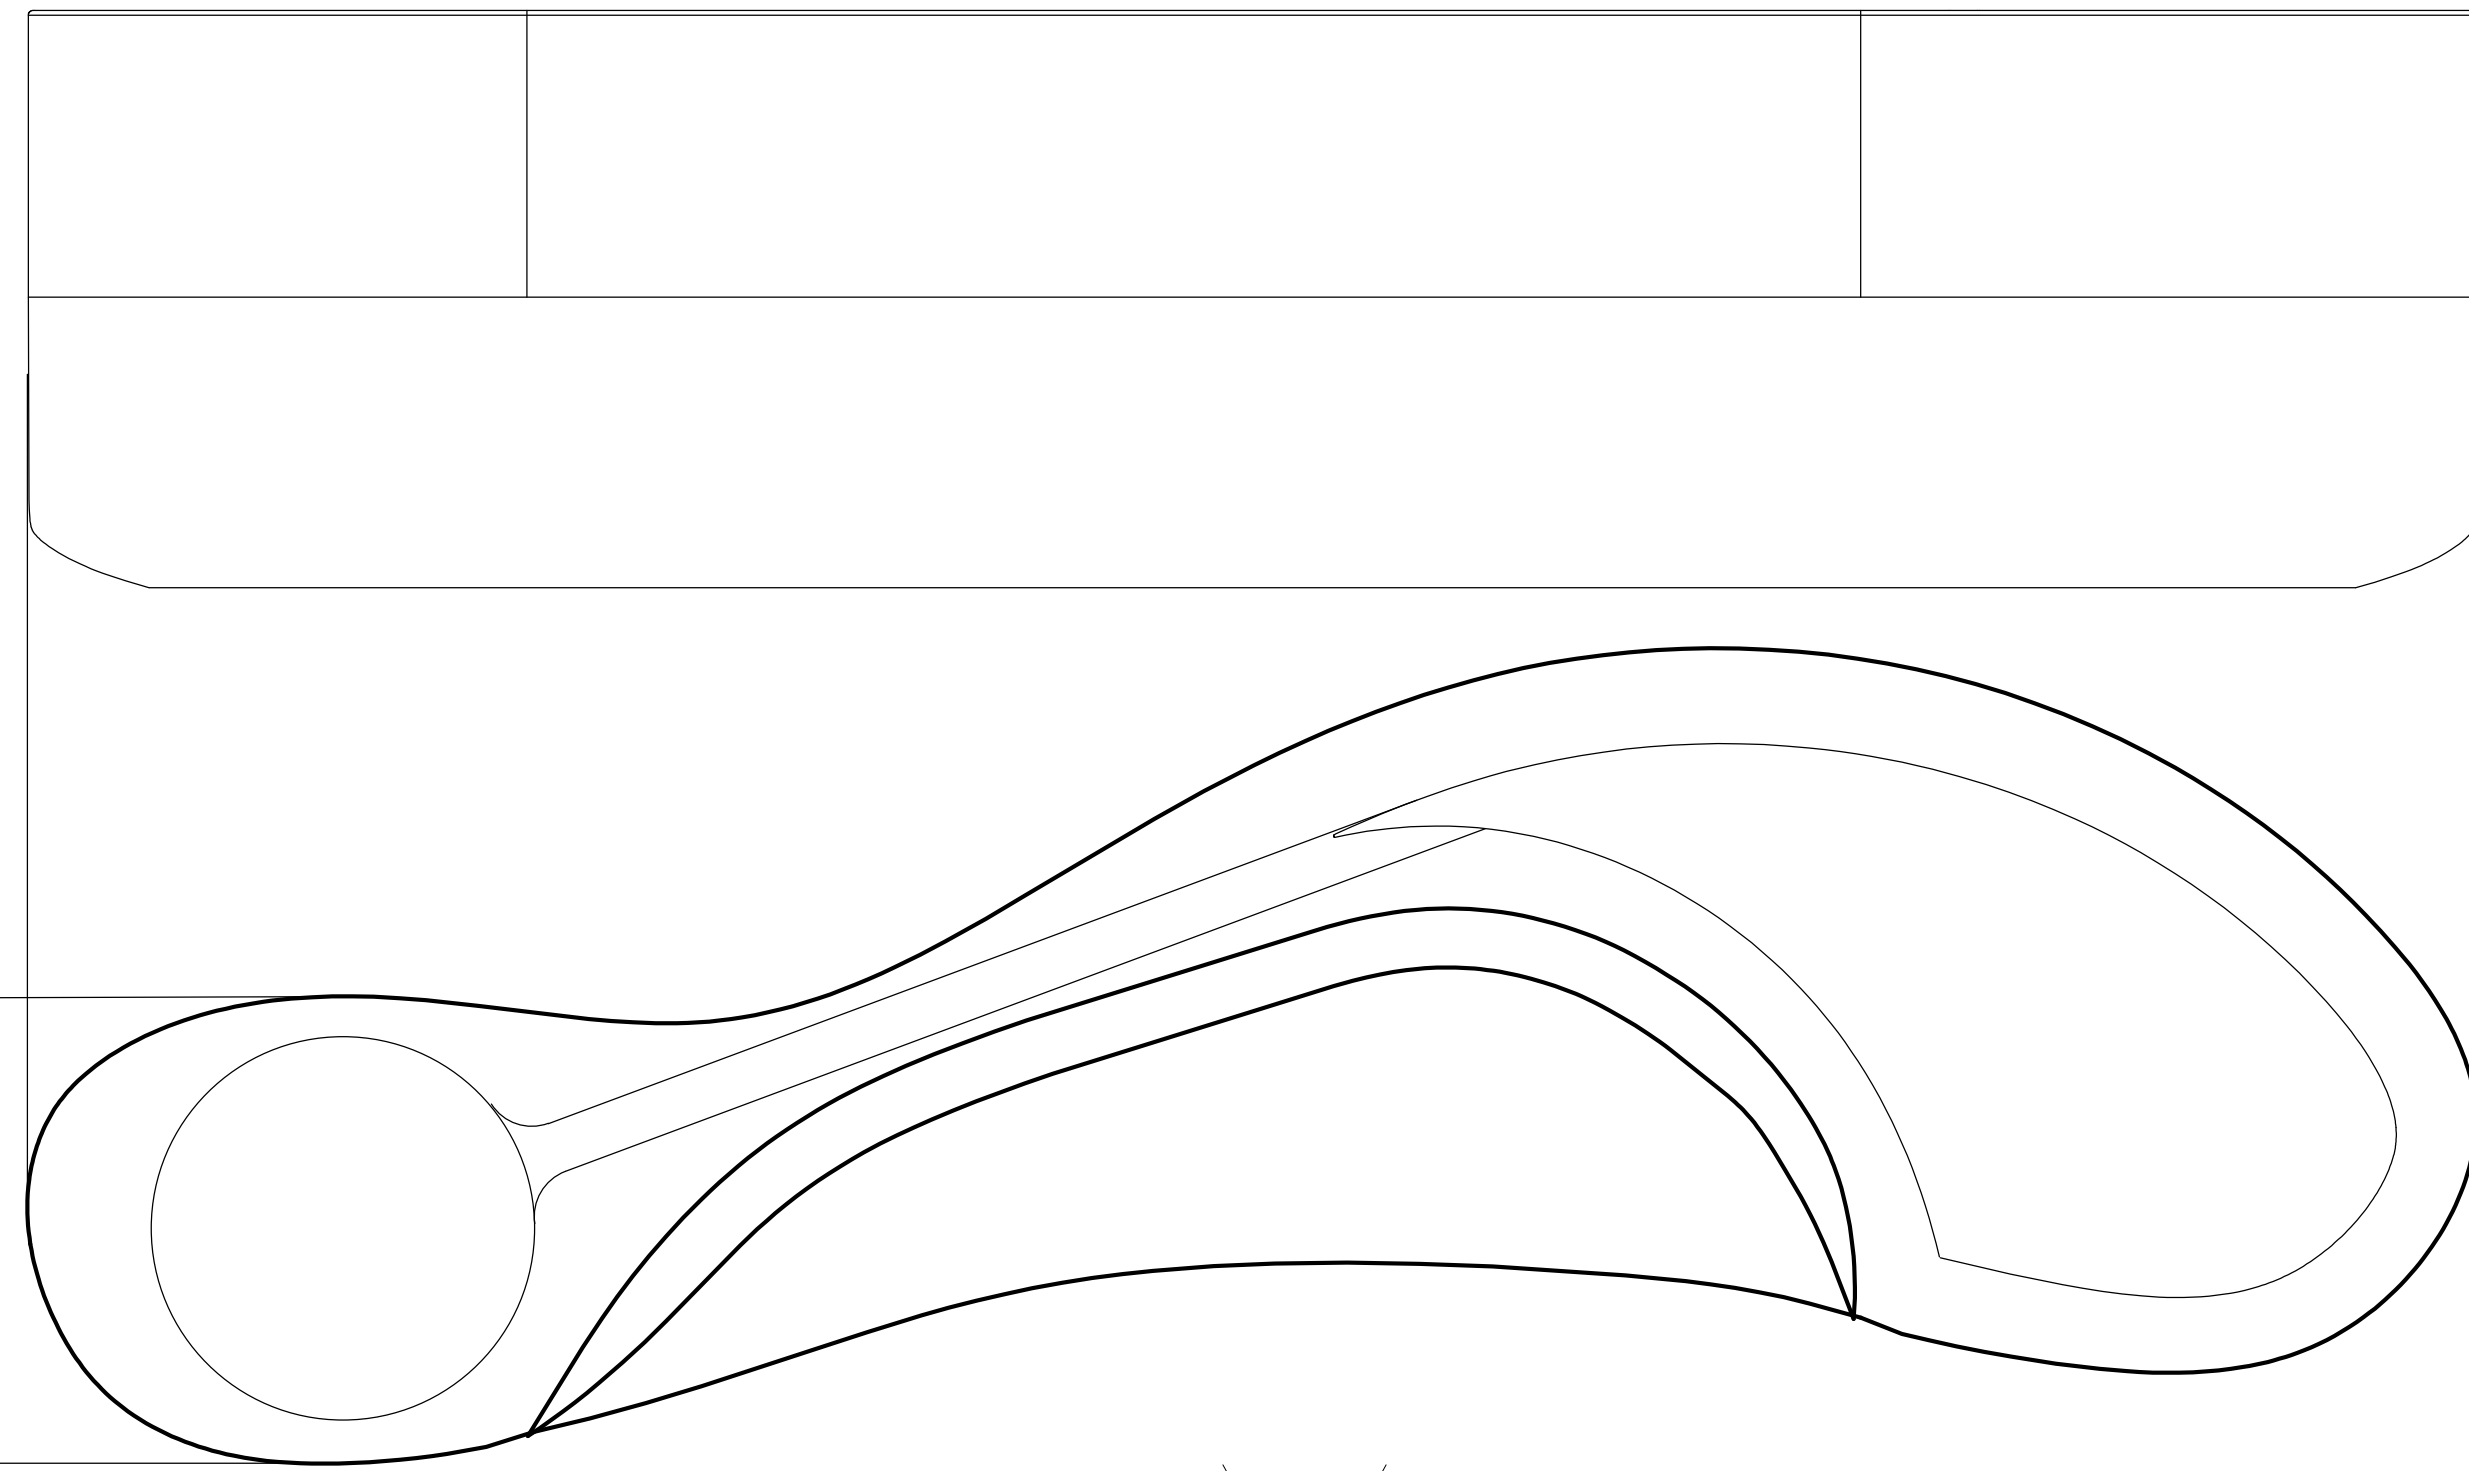

Ⓓ SIDE ELEVATION

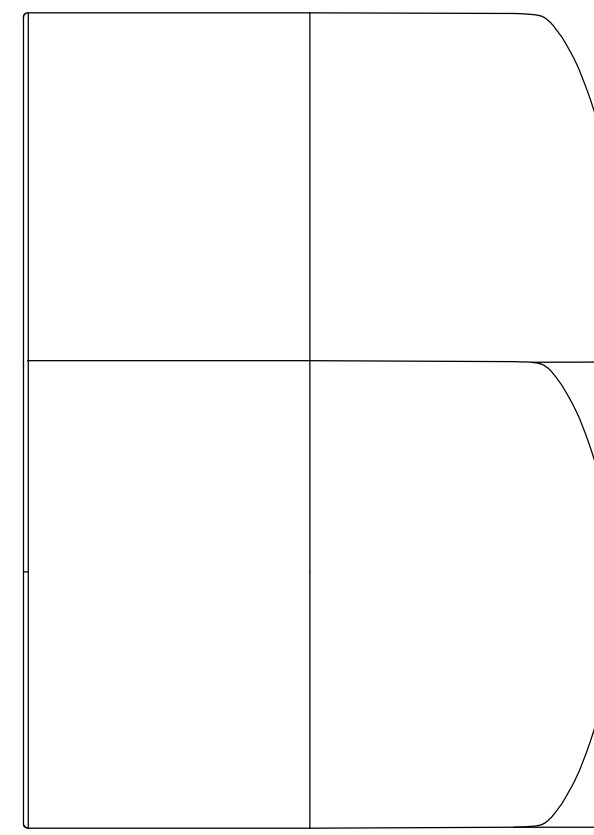


Ⓐ Bench 2 Plan and Elevations
1" = 1'

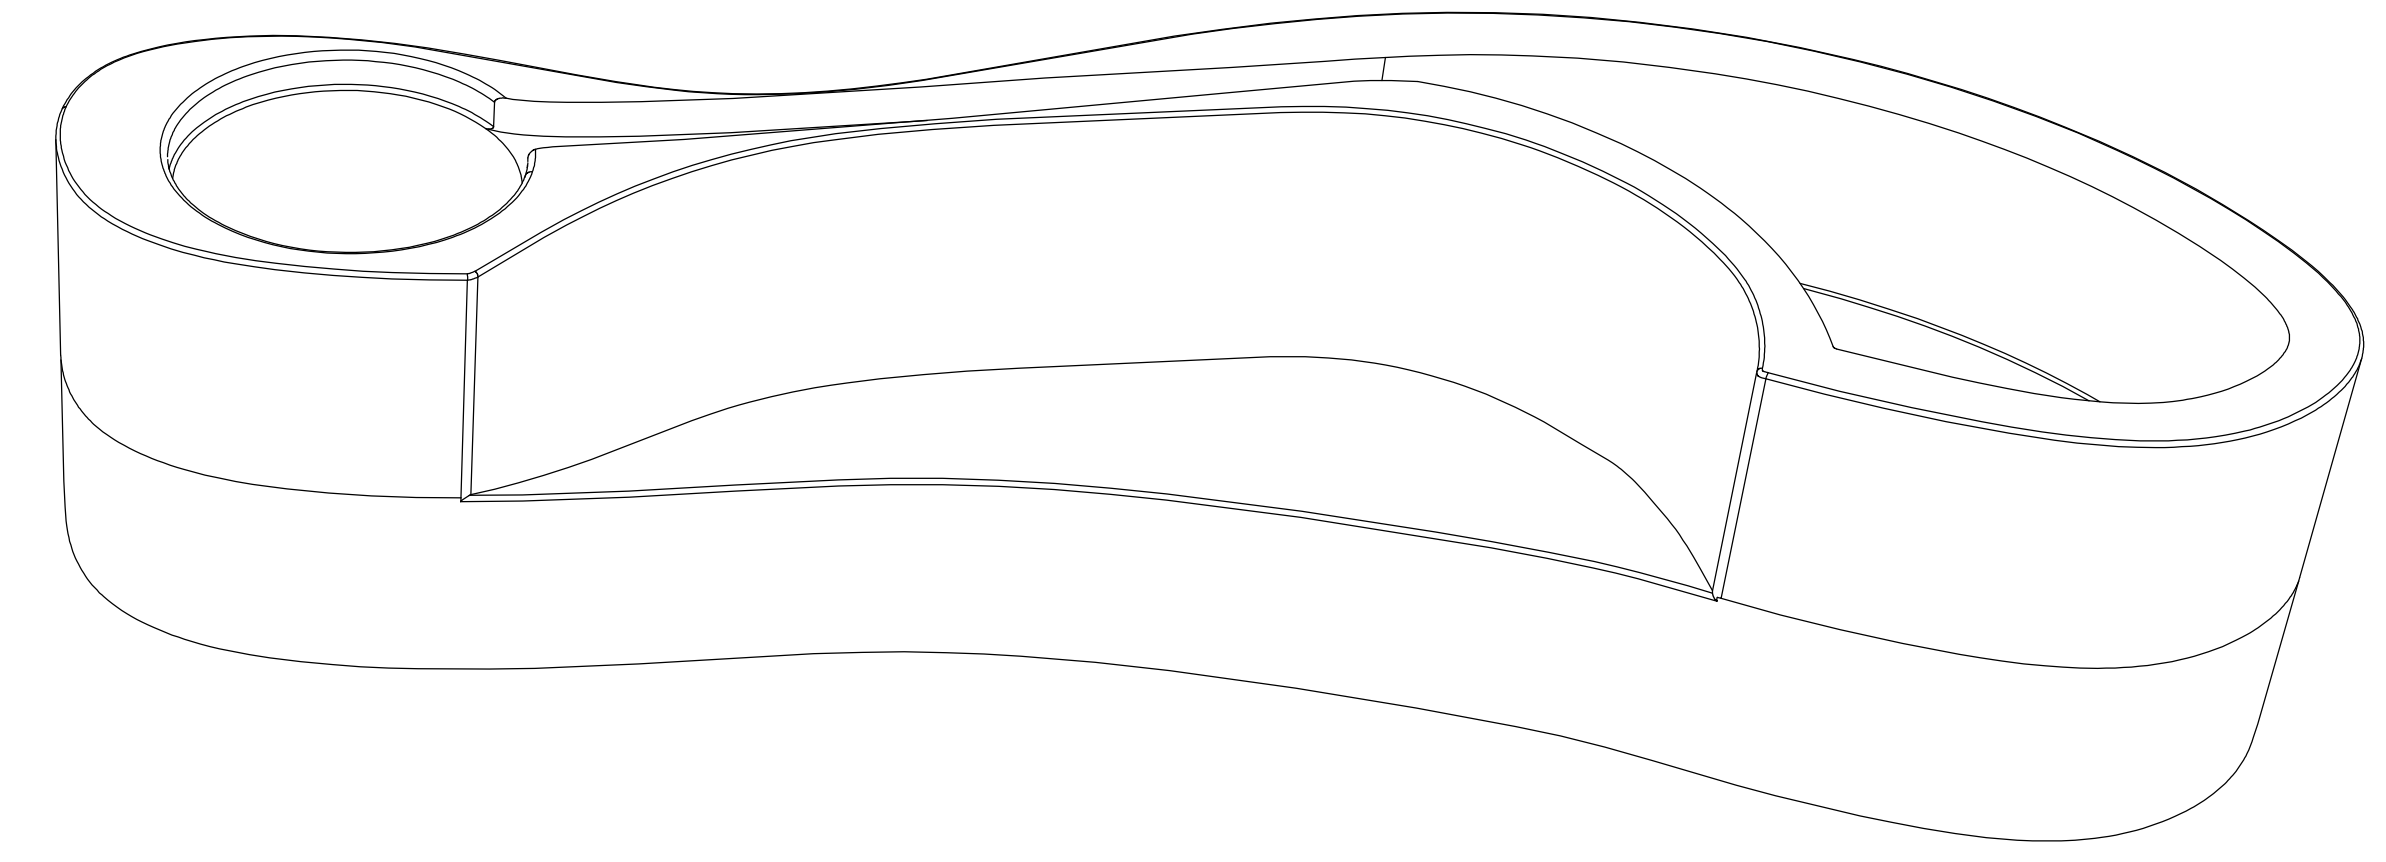


Ⓑ Bench 2 Perspective Drawing
NOT TO SCALE




Ⓒ FRONT ELEVATION

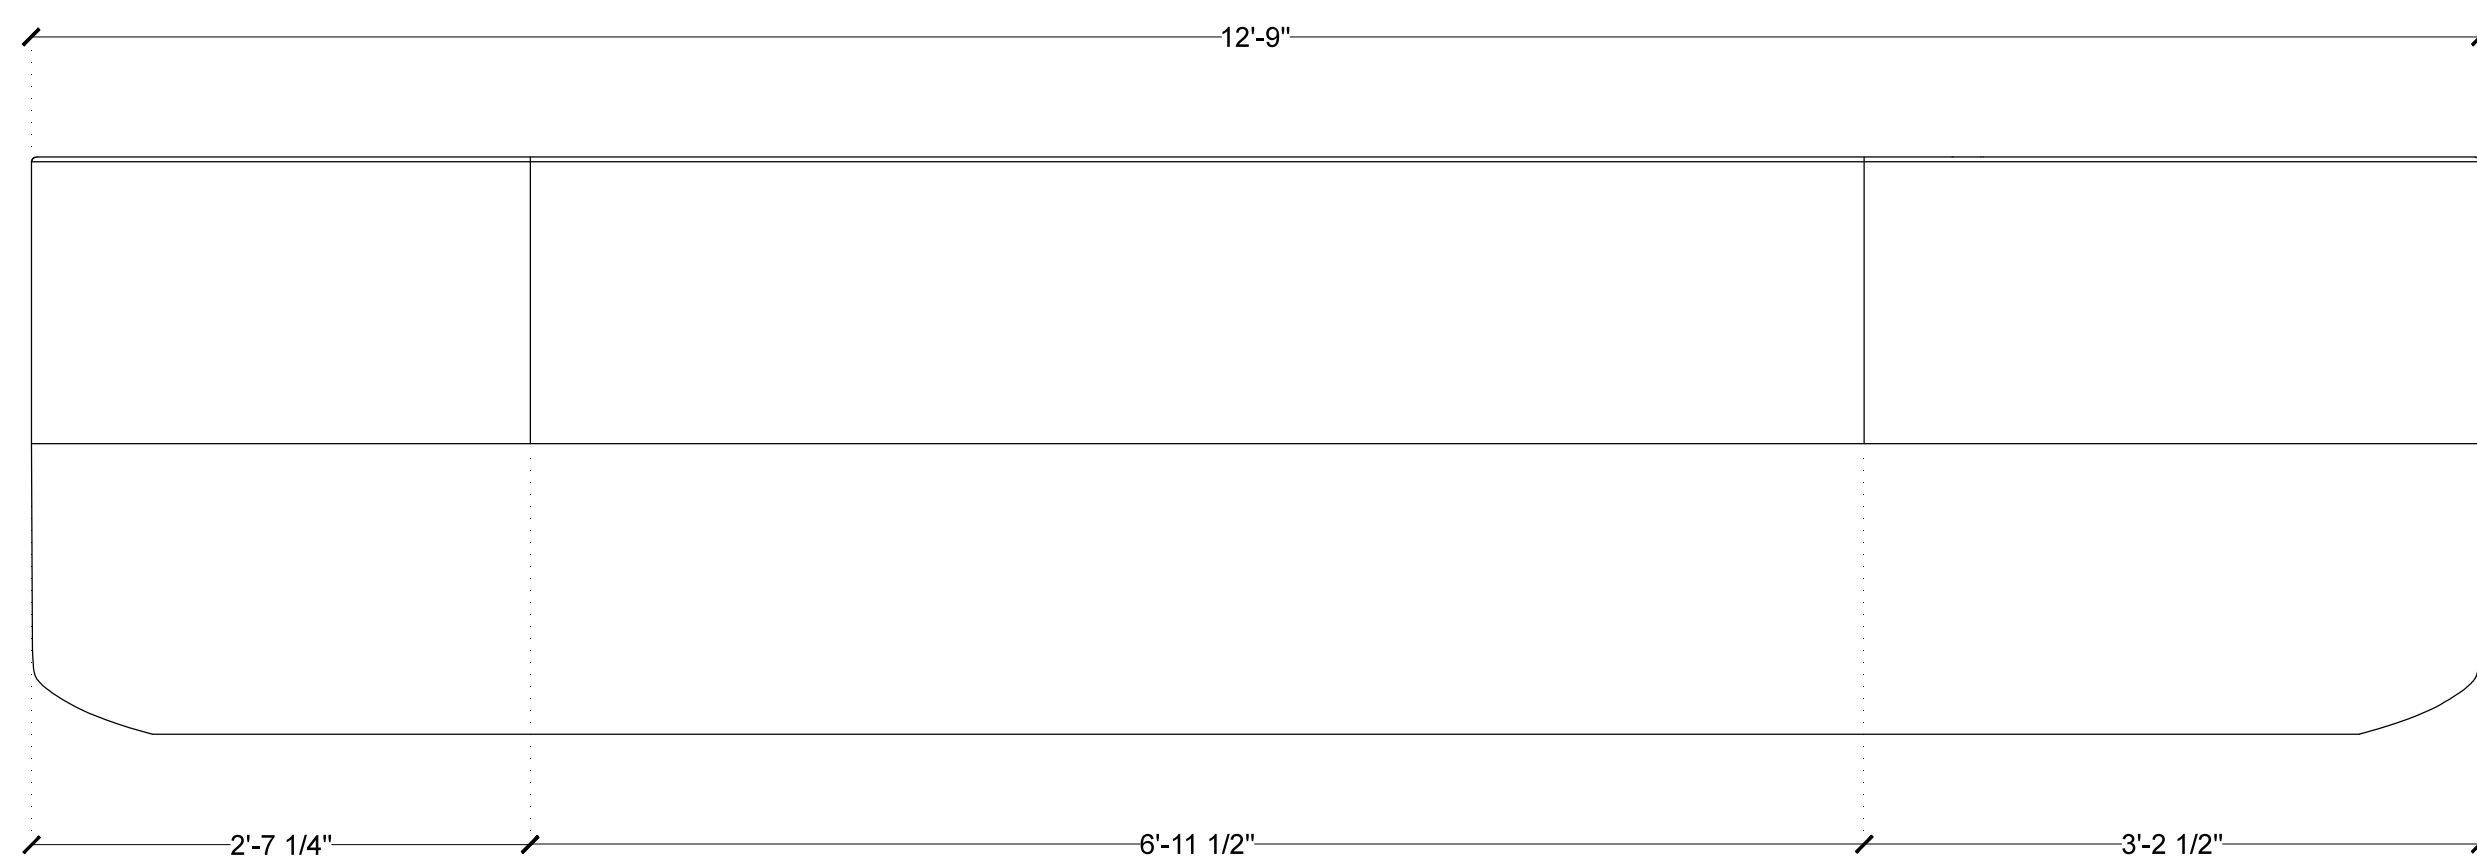



Ⓔ TOP PROFILE

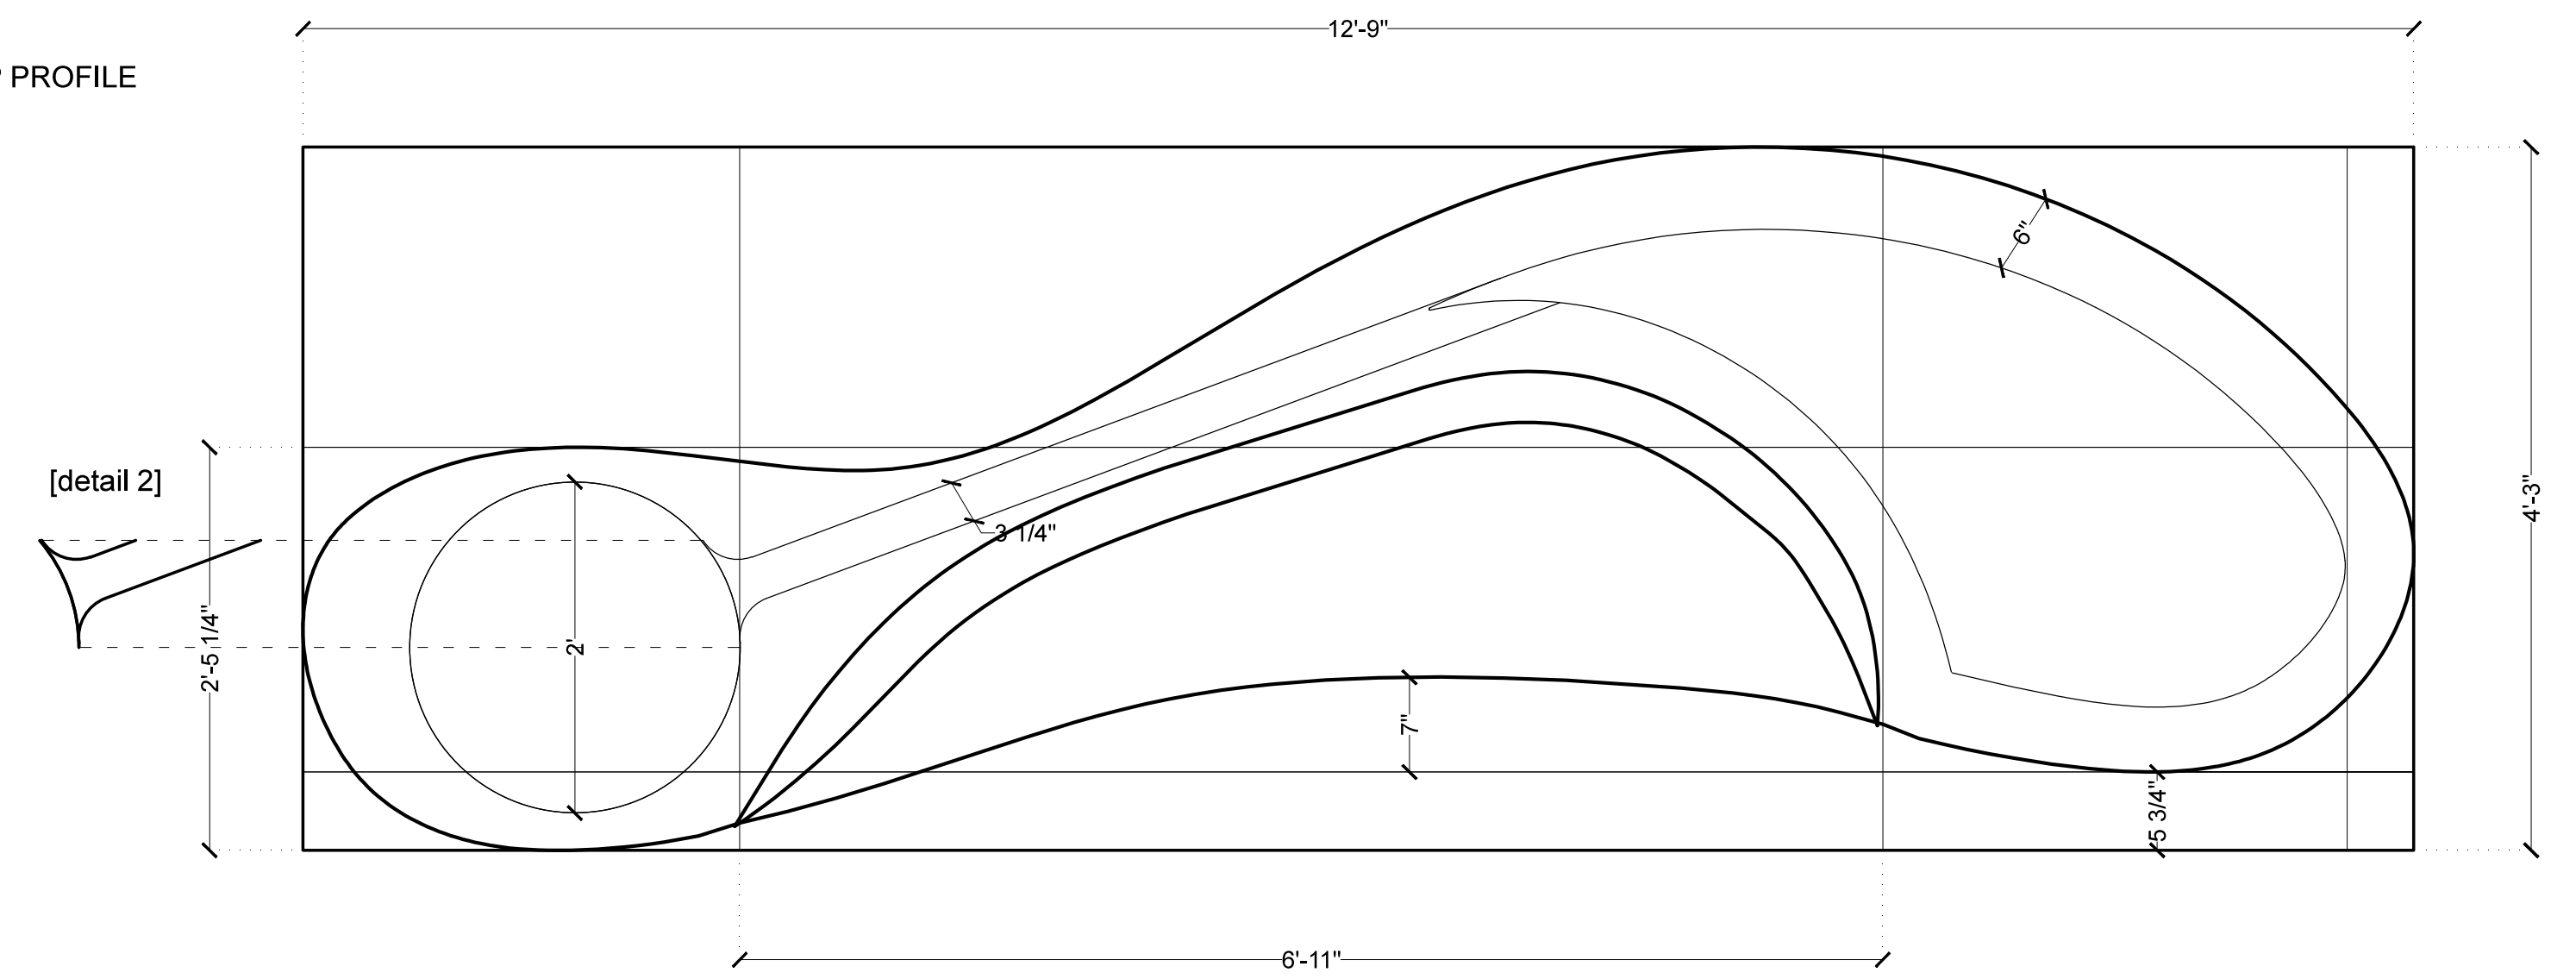


Ⓓ SIDE ELEVATION

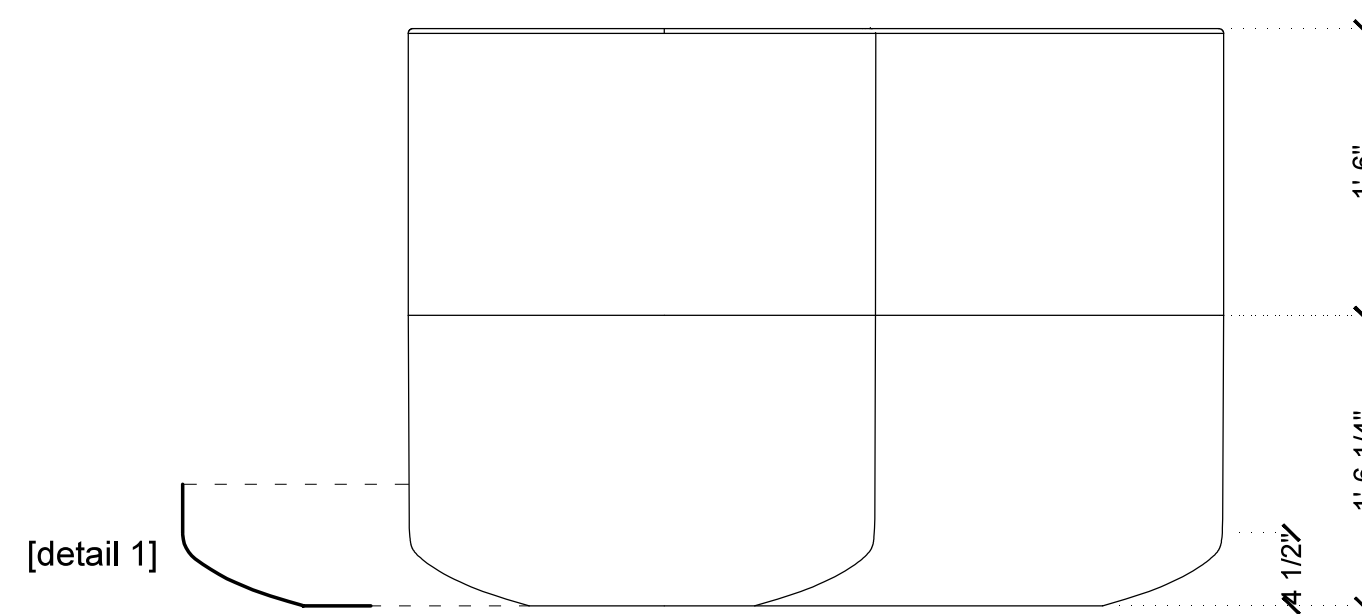


Ⓒ Bench 2 Drawings
1" = 1'

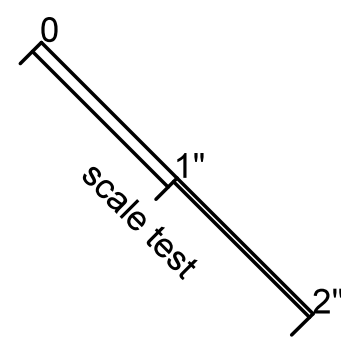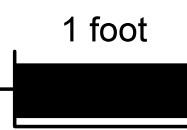


[detail 1]

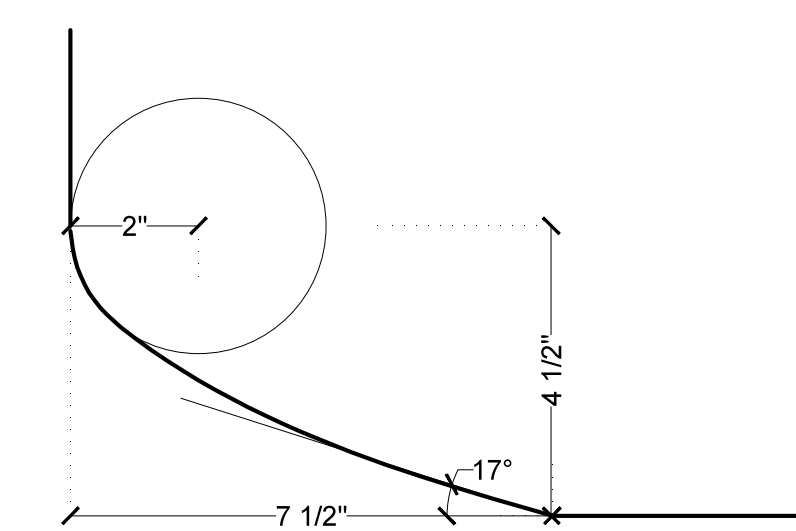


[detail 2]

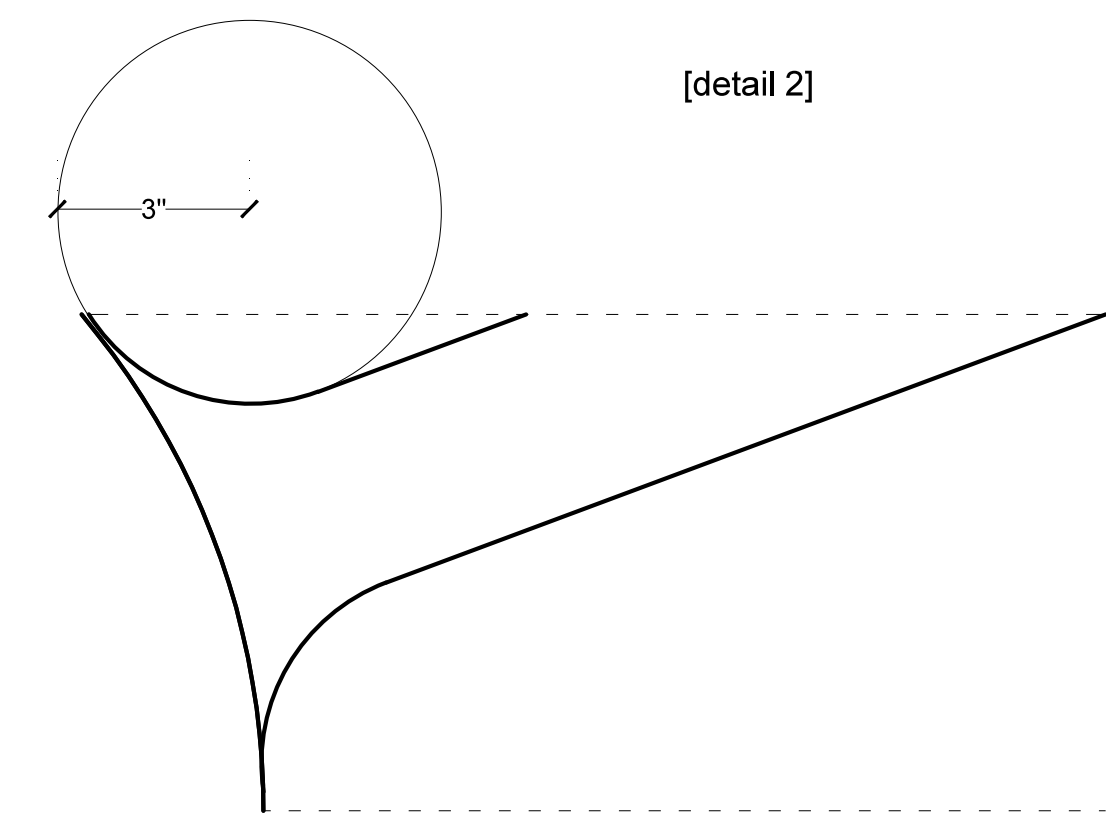

Ⓔ Edge Curvature Details [1-2]
4" = 1'

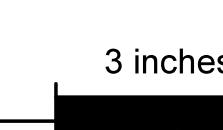

Date 06/22/2018

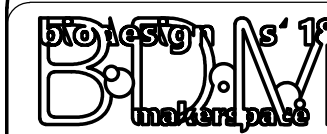

CONSTRUCTION NOTES
Curves that are not dimensioned with a radius or angle are flexible to change within the limit of their highest and lowest points.

all visible edges have a rounded level or "fillet" of 1" radius unless otherwise specified.

DRAWING DESCRIPTION
Living Bench 2 Plans

SCALE AT 24" X 36" LANDSCAPE
SCALE: Multiple

DRAWING ID
4-3 (a-e)

SHEET NUMBER (11)