



BUBBLE

BY: JENNY LU

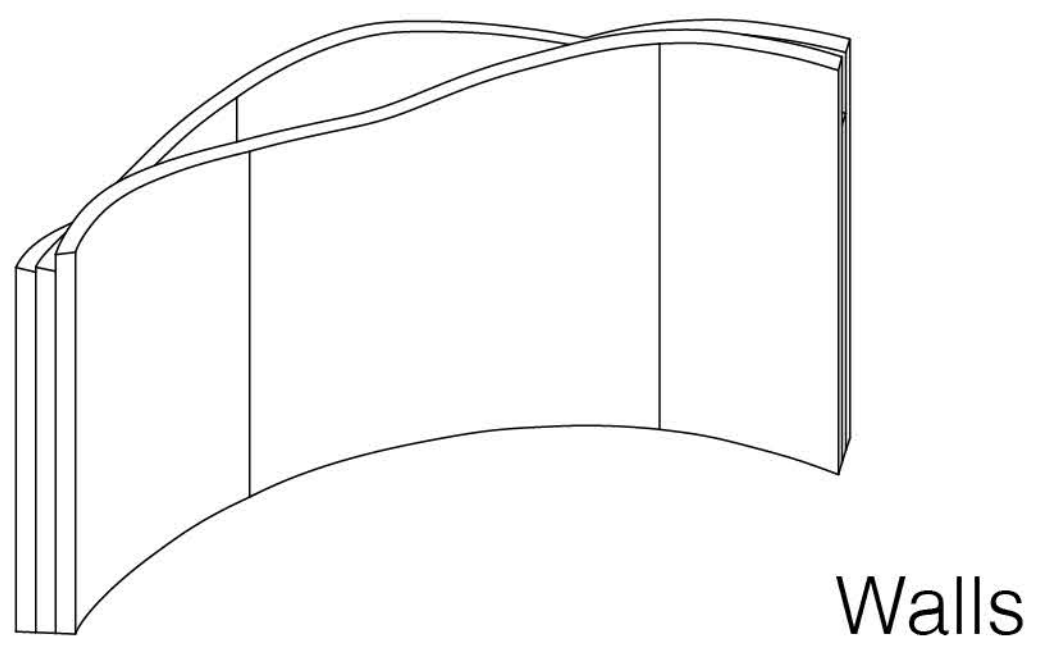

Walls

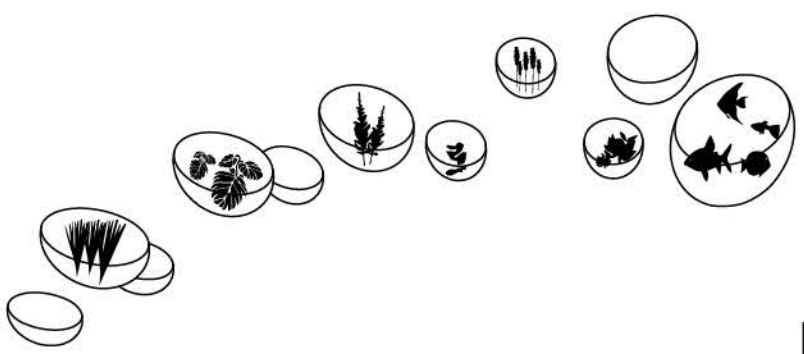

Fish & Plant Tanks



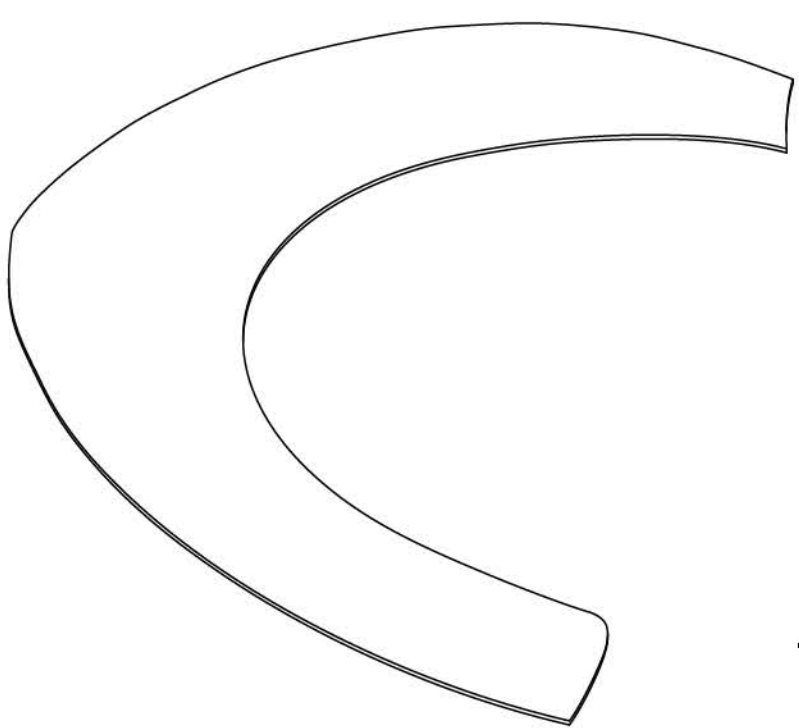



Table Surface

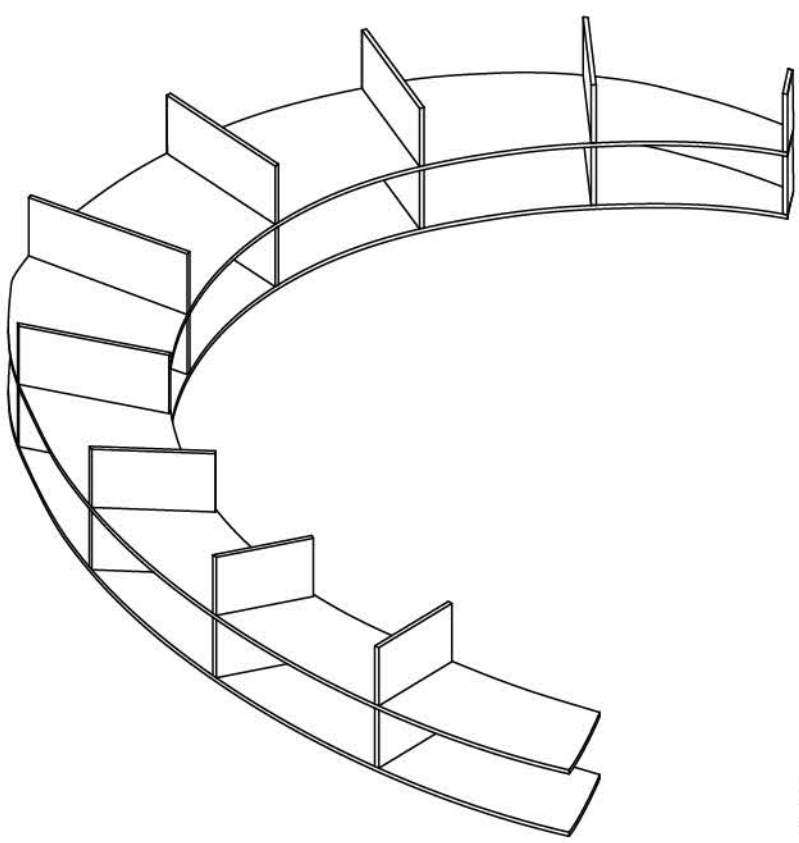


Shelving Units

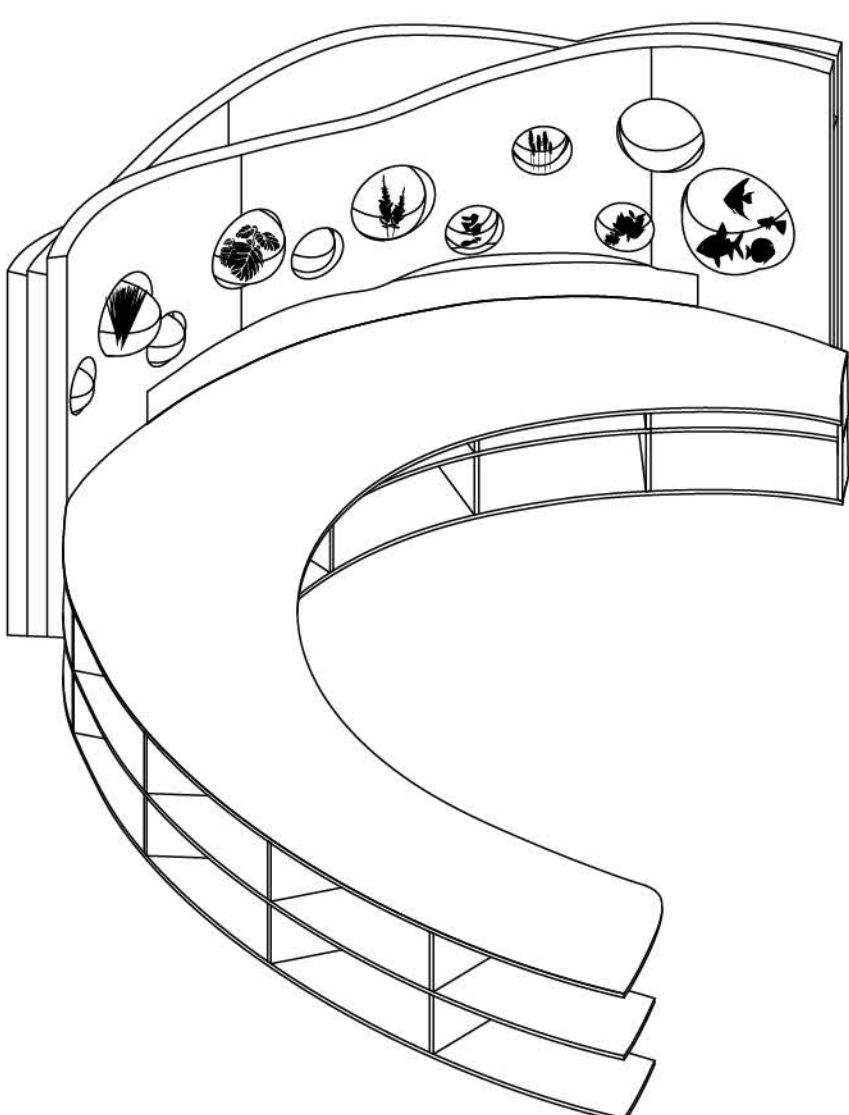

Fish & Plant Wall-Table

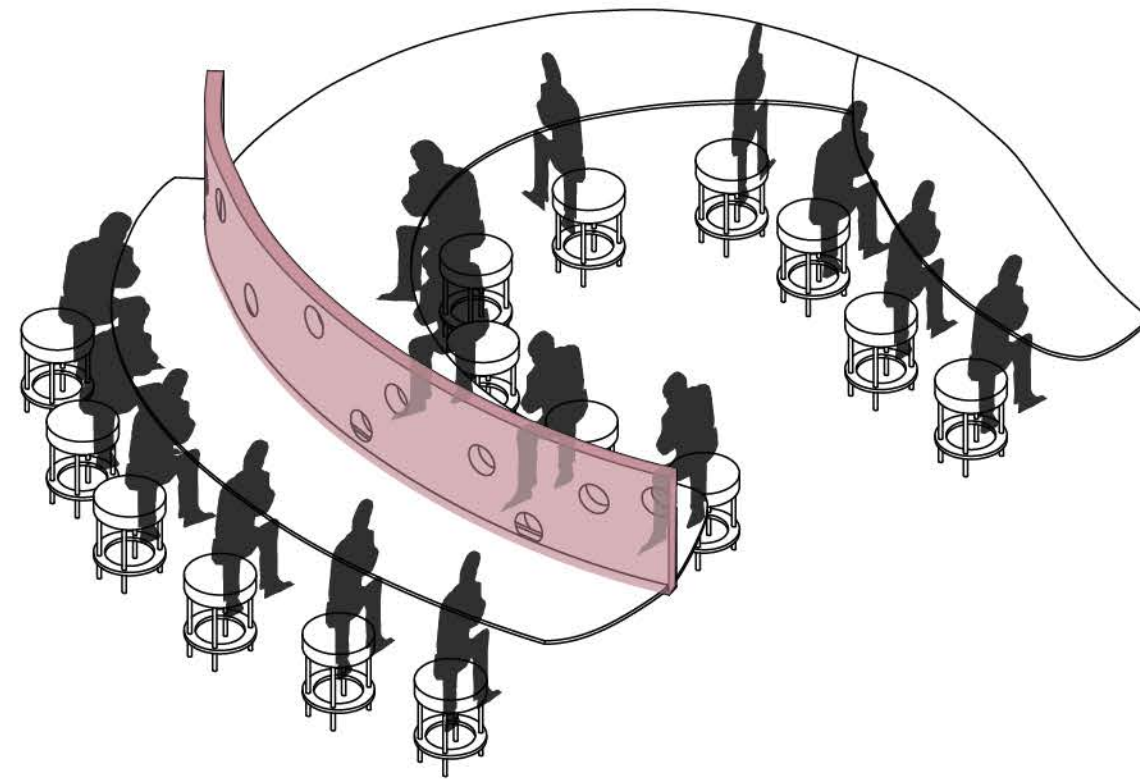


Individual Work

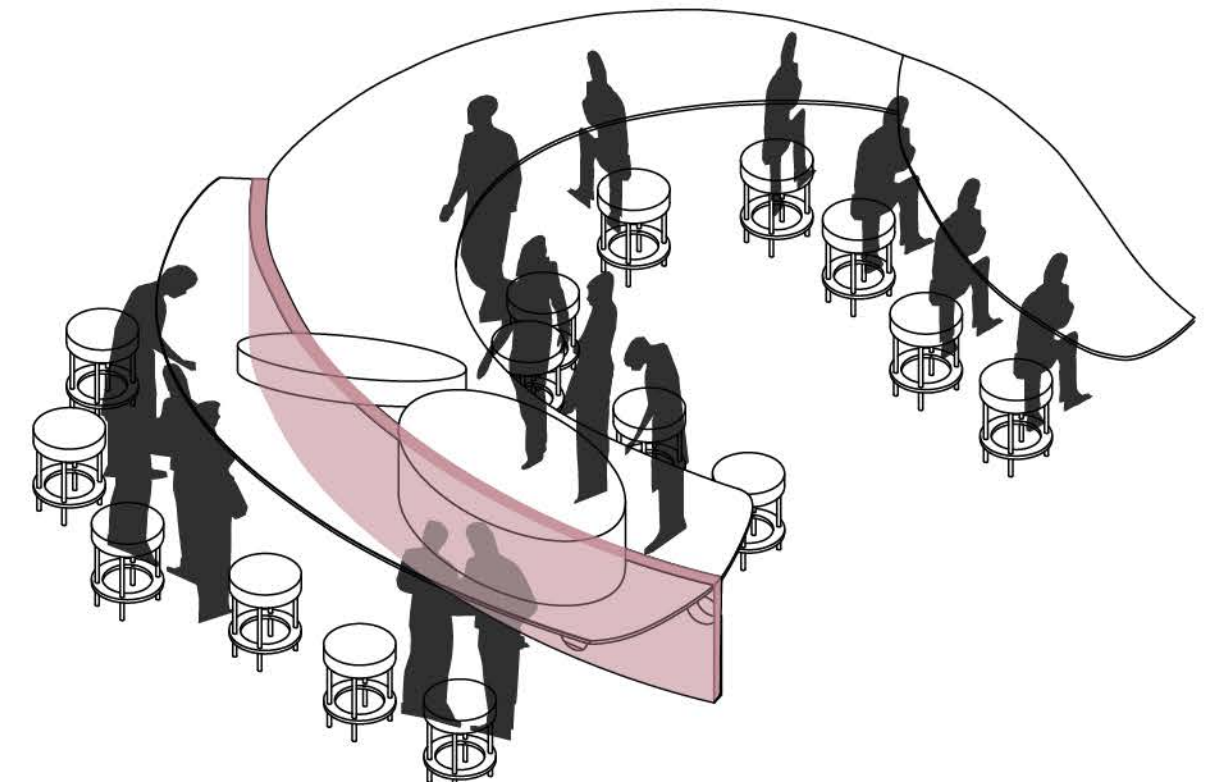


Group Work / Class Lecture


Movable Wall

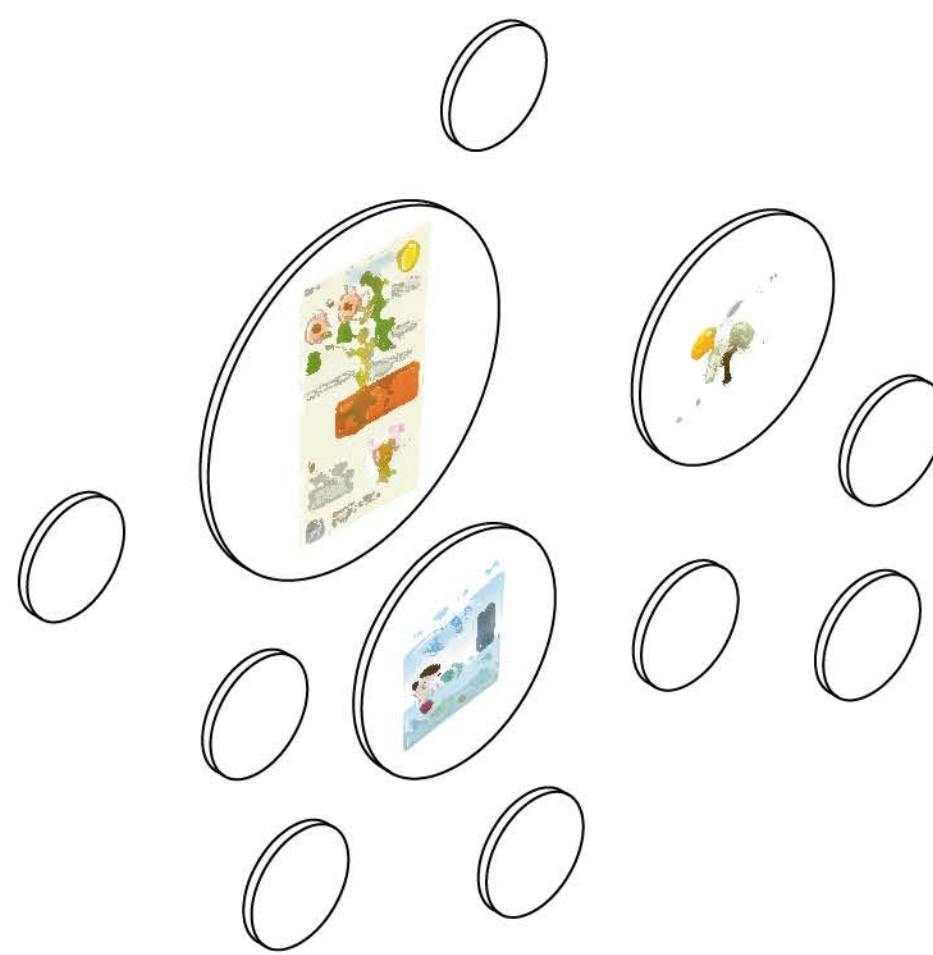


Cork Bulletin Boards

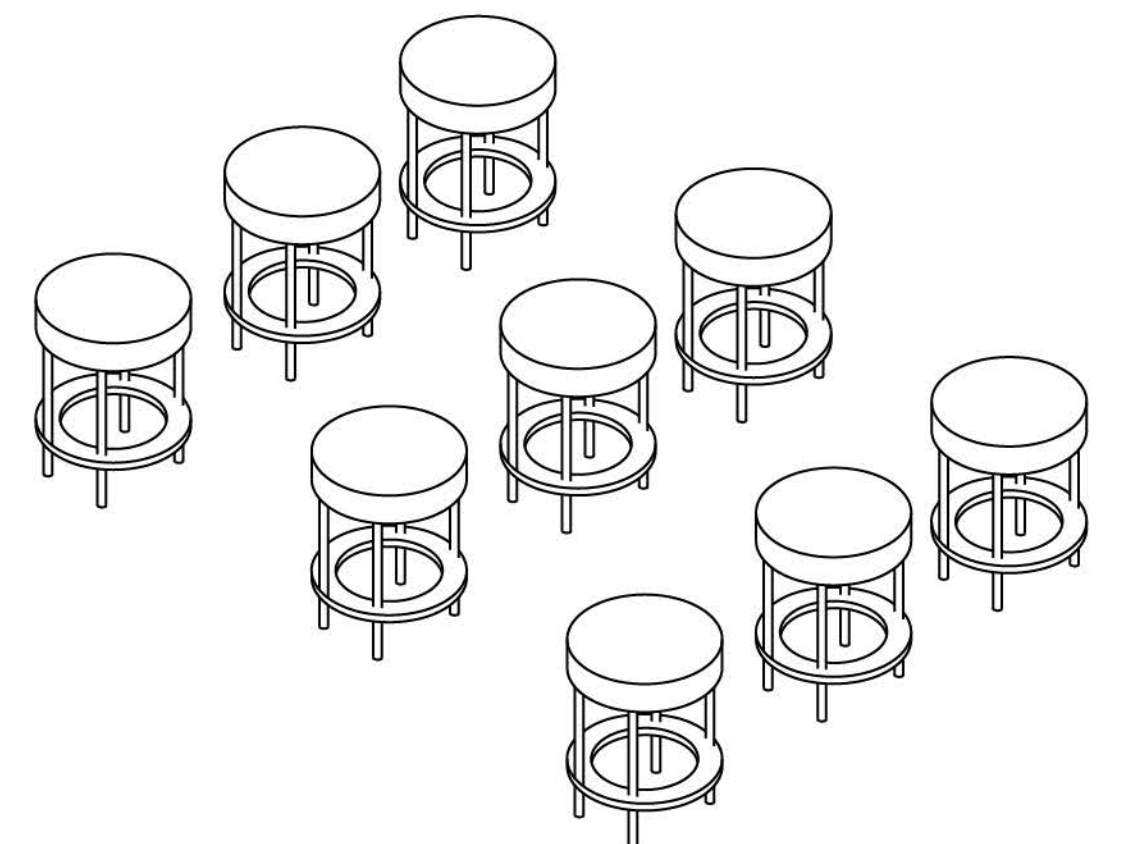

Cork Chairs
Reuse of Cork


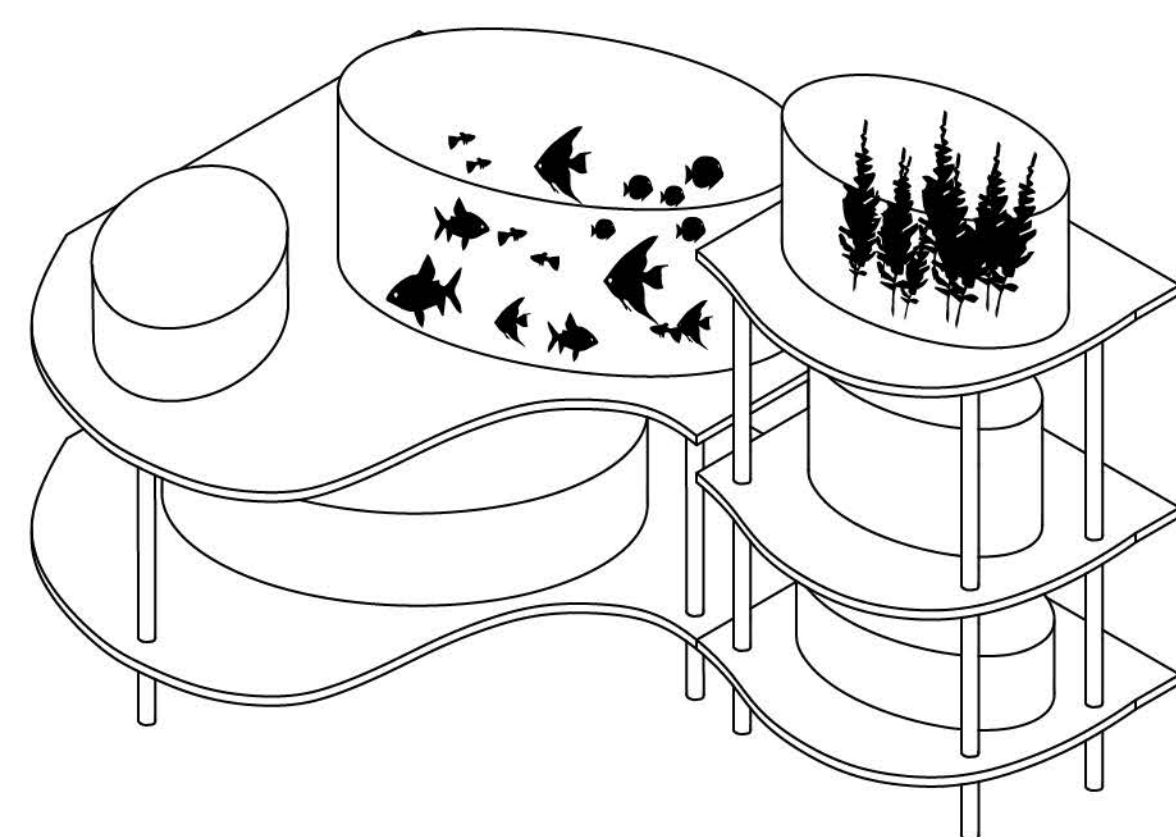


Aquaponics

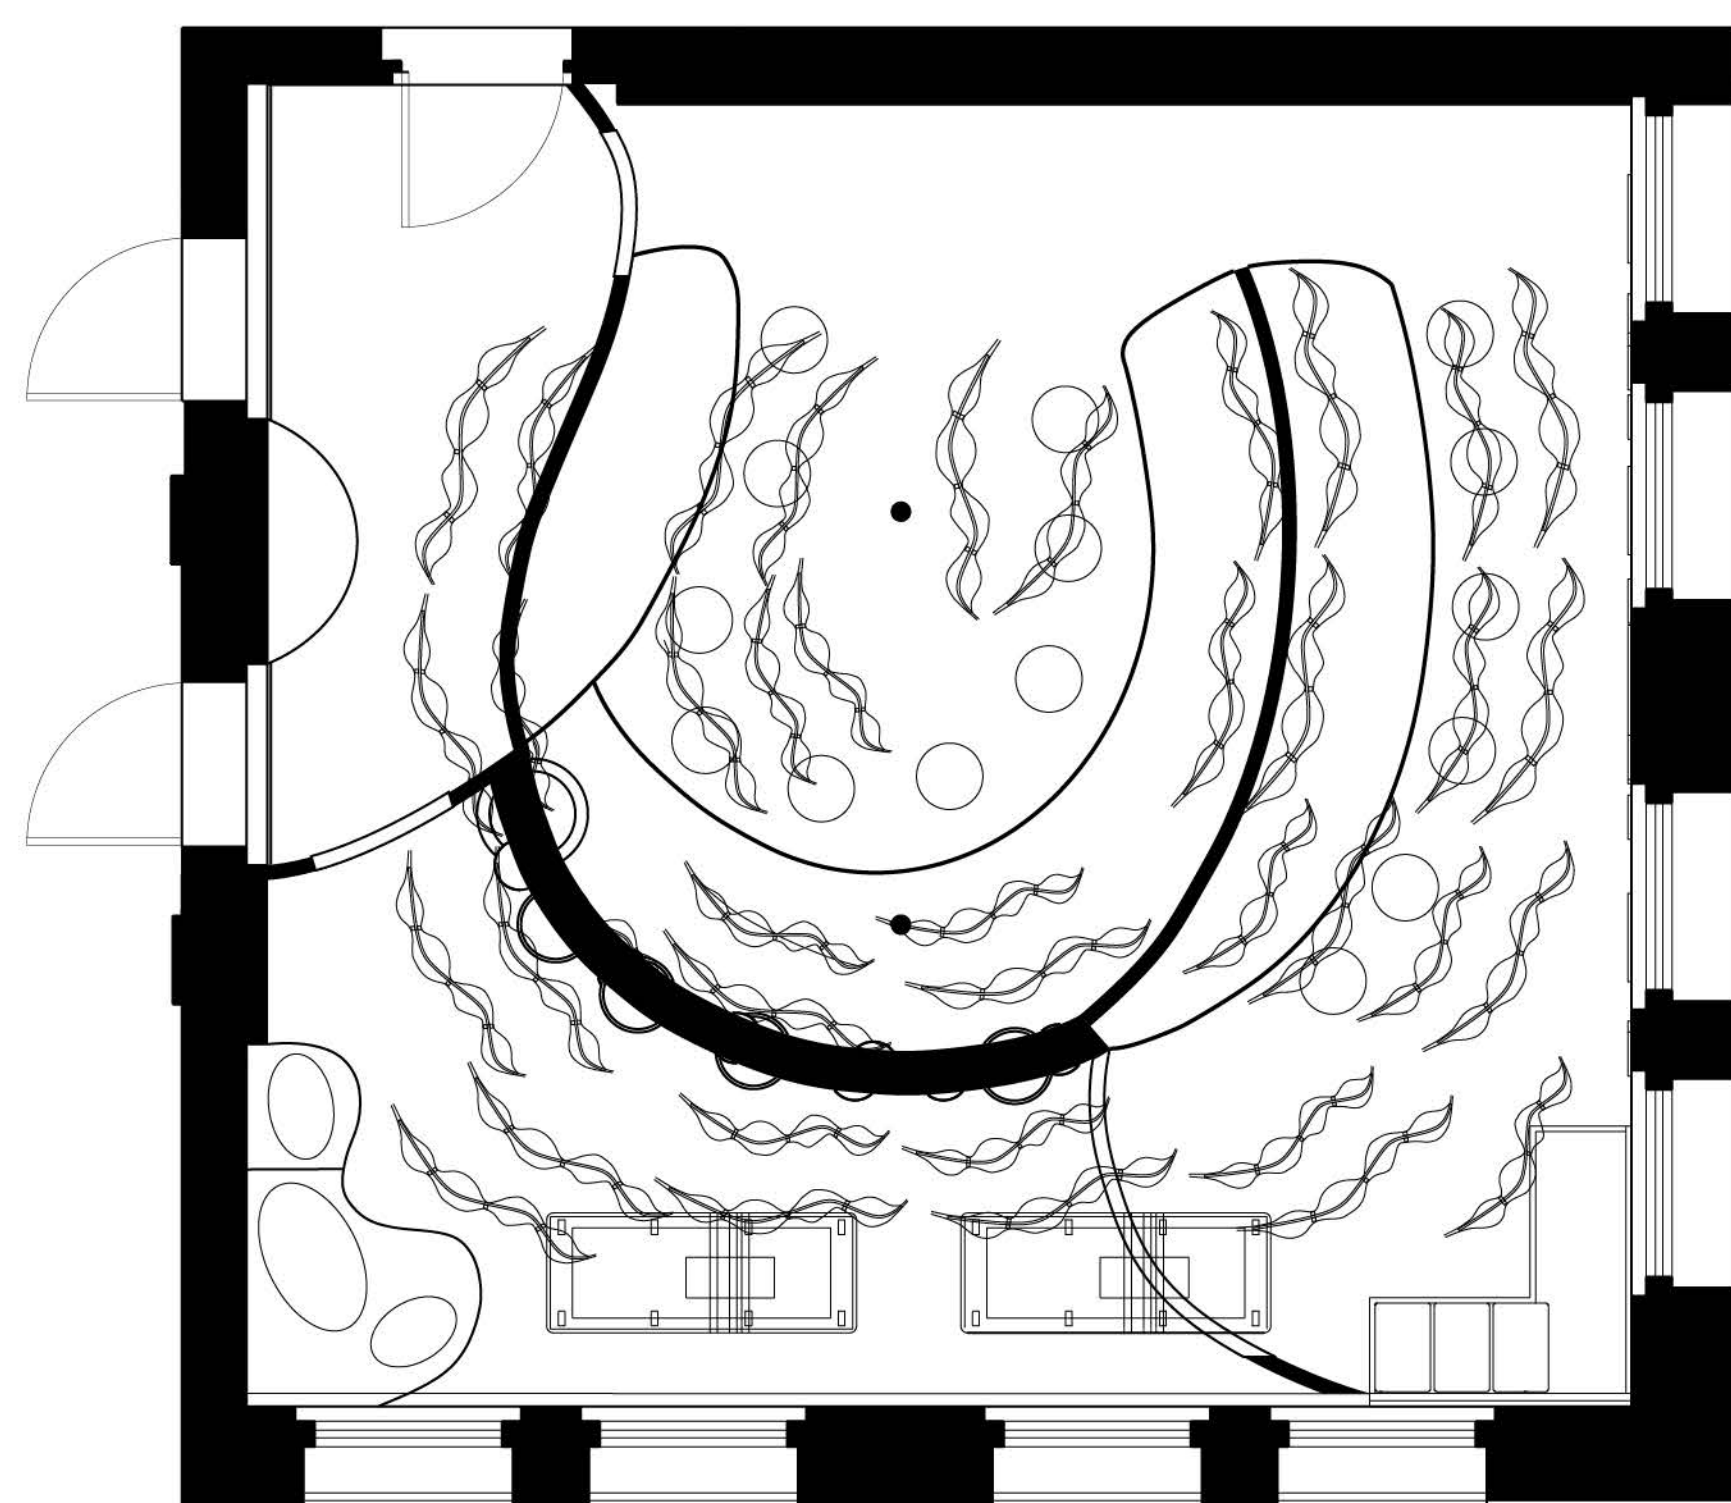

Lighting Pods
Following Form of
the Screens

Ceiling

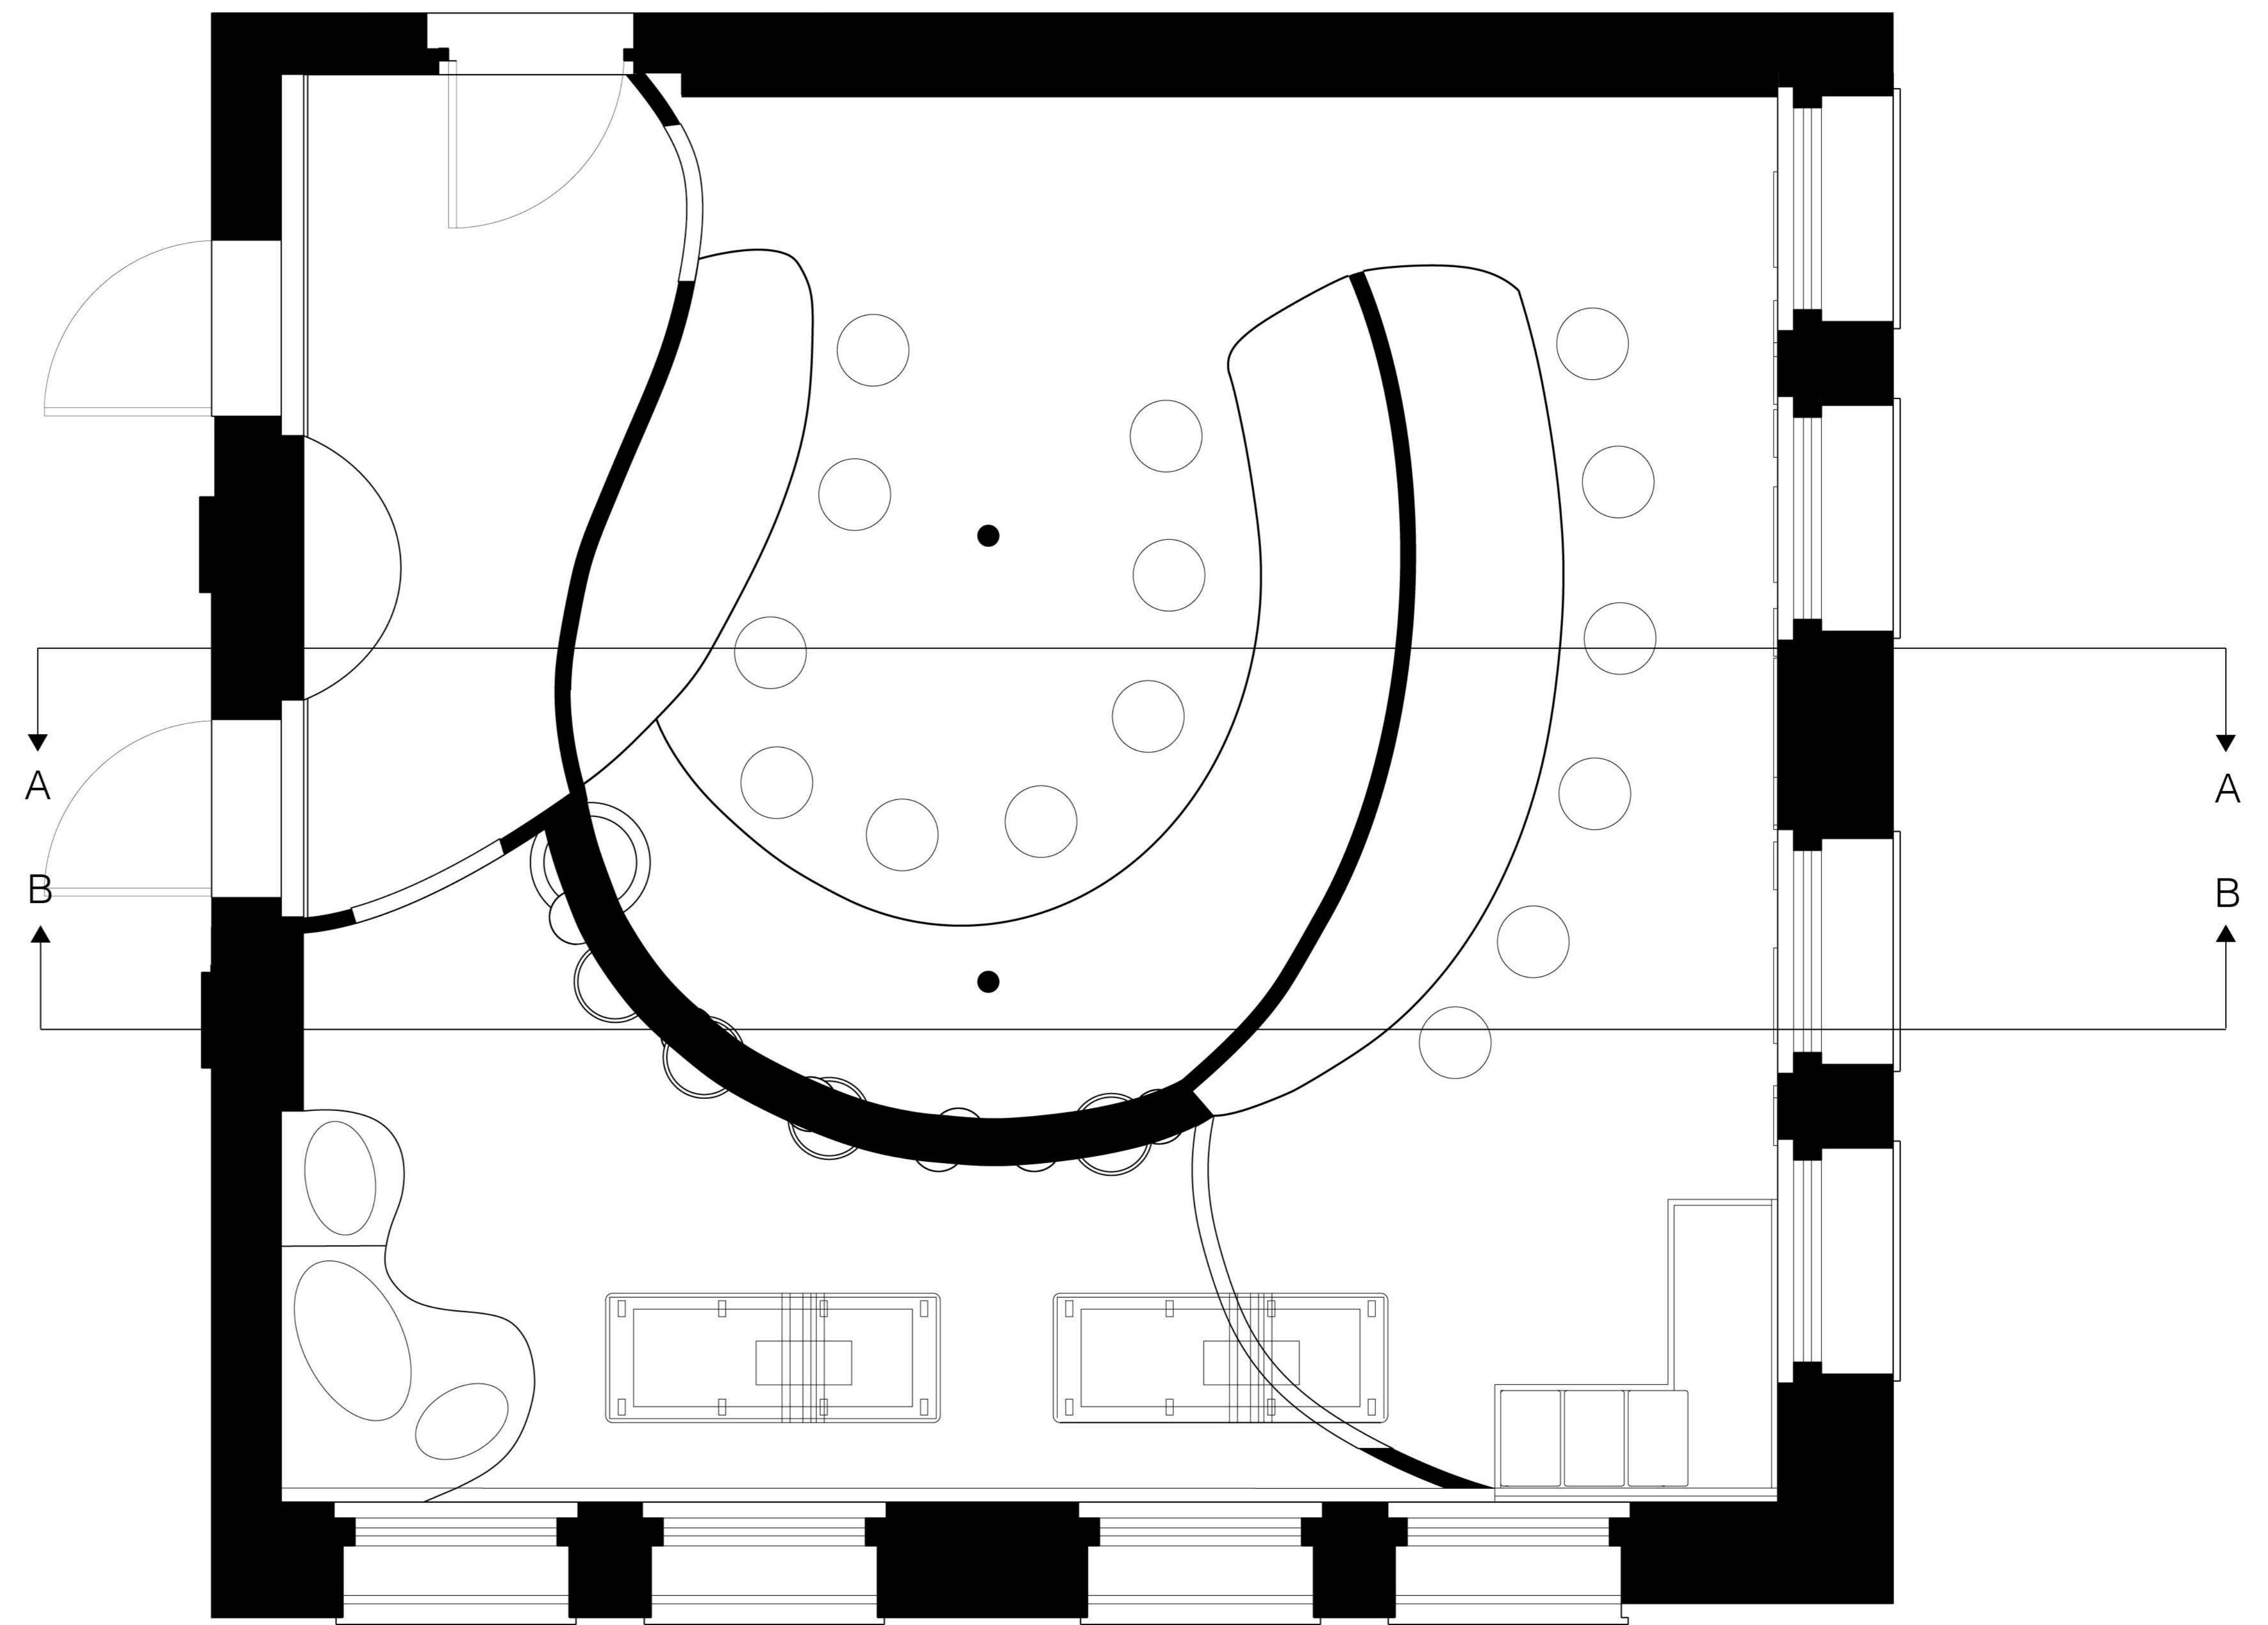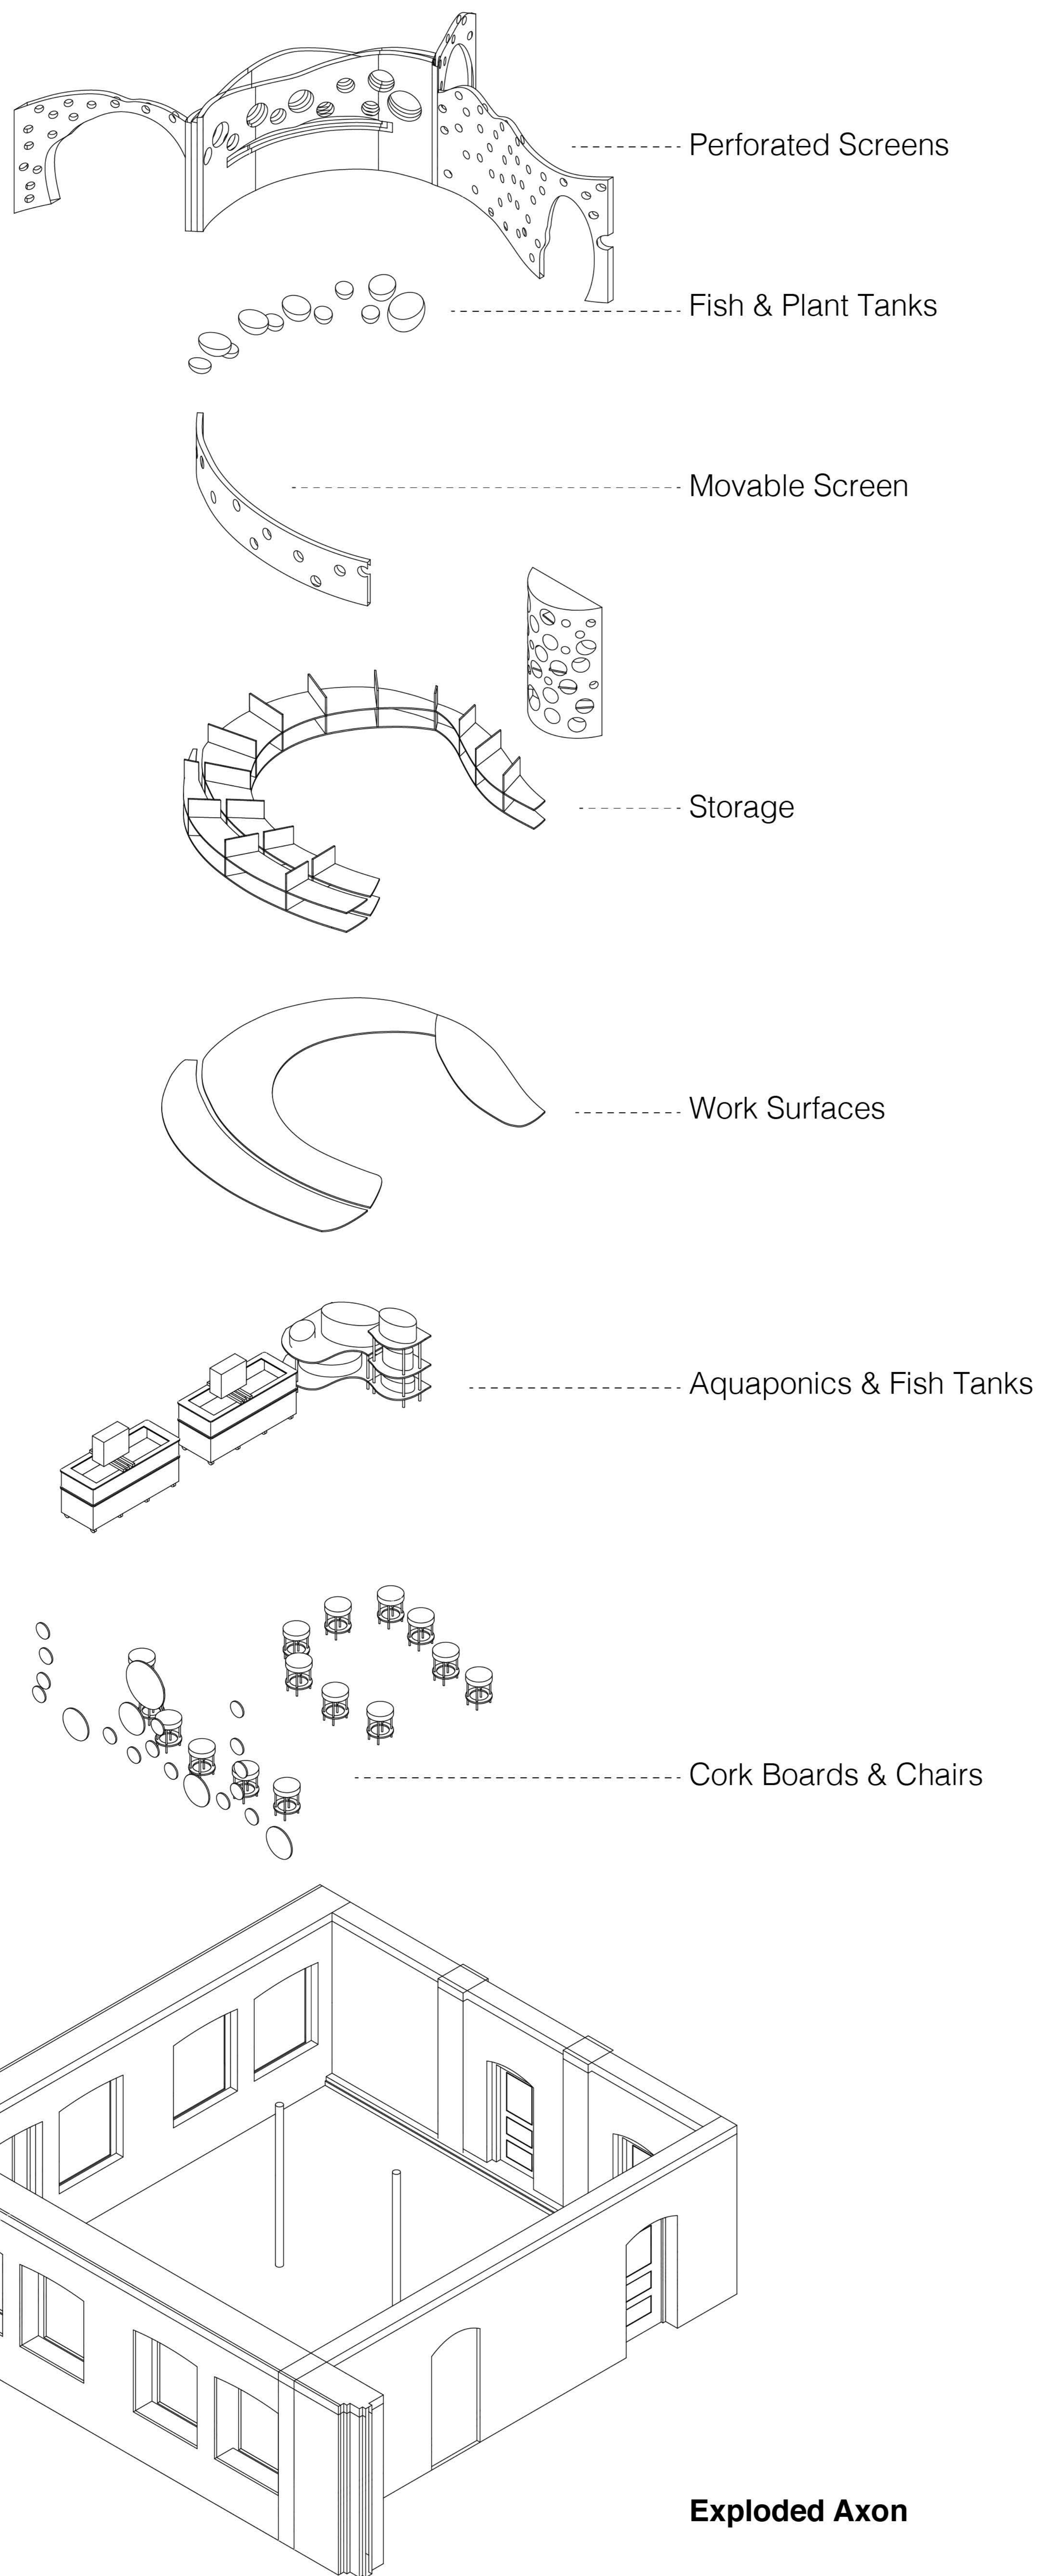


S: 1/2" = 1'0"



Section A-A



Section B-B

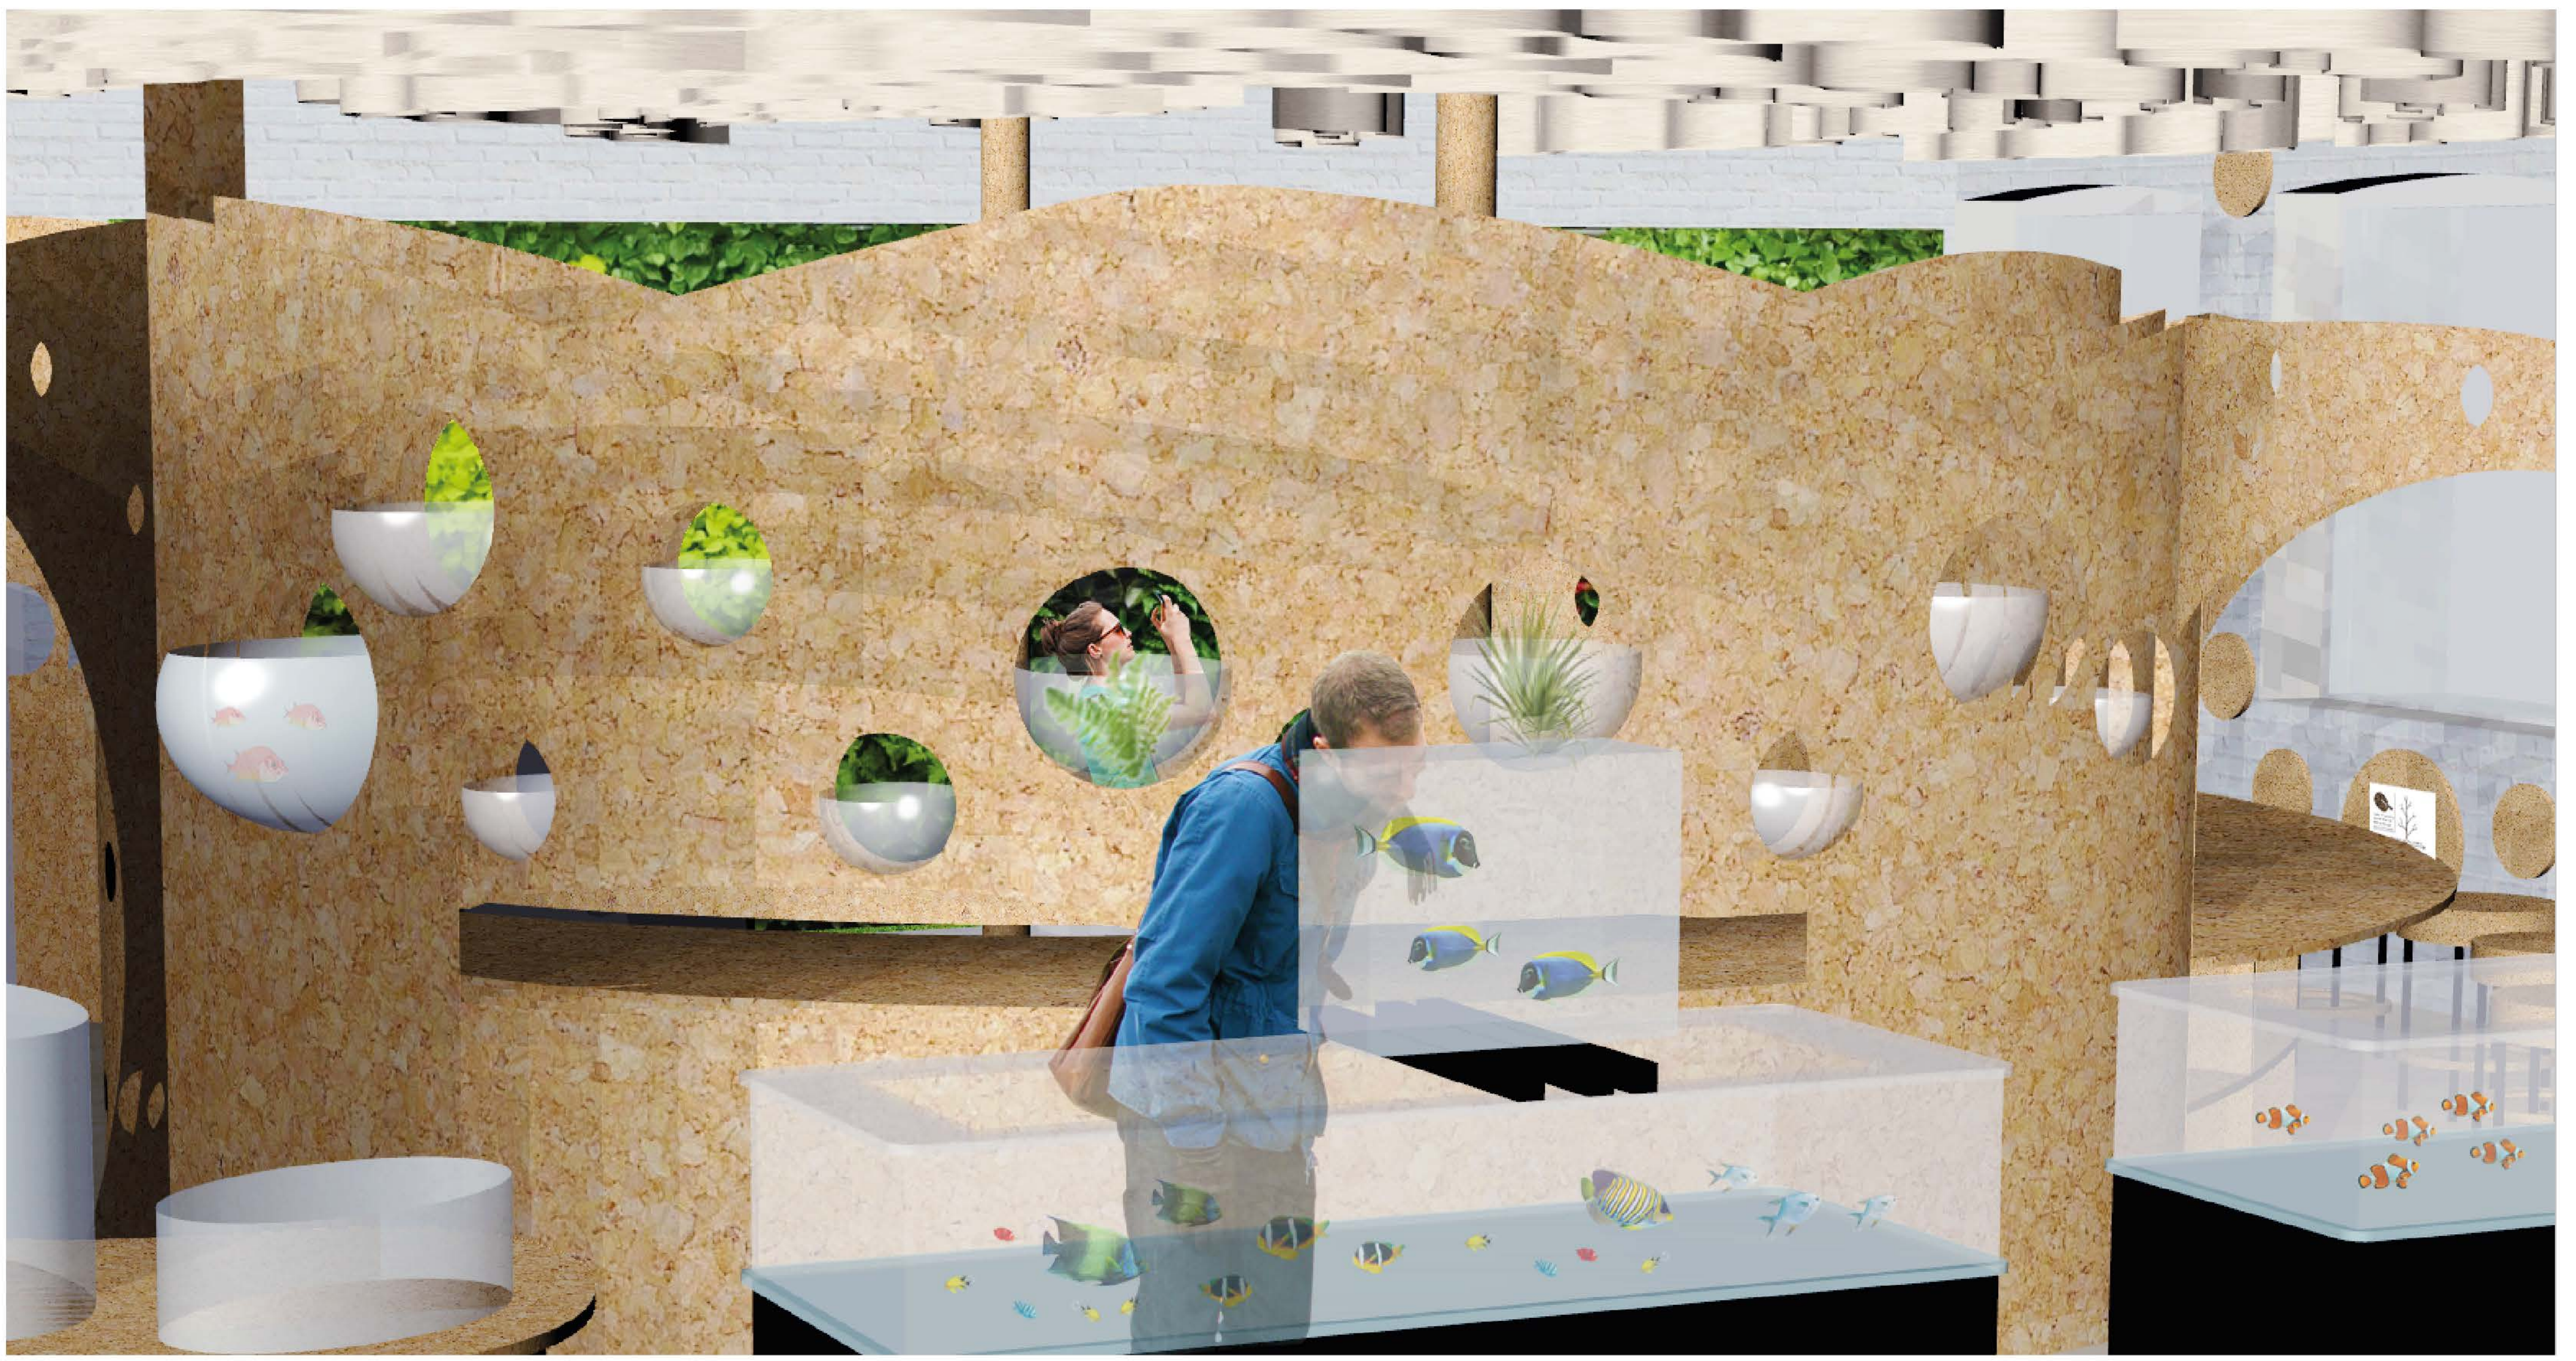

Prospect ----- **Interior**



Prospect ----- **Exterior**



Refuge

